


UK horizontal / substructure horizontal / Ossature horizontale

H-UK-Z_Hopro 35-25

Horizontalprofil 35/25 / horizontal carrier rail / Profilé horizontal

Querschnitt / cross section / coupe verticale

09 / 2007

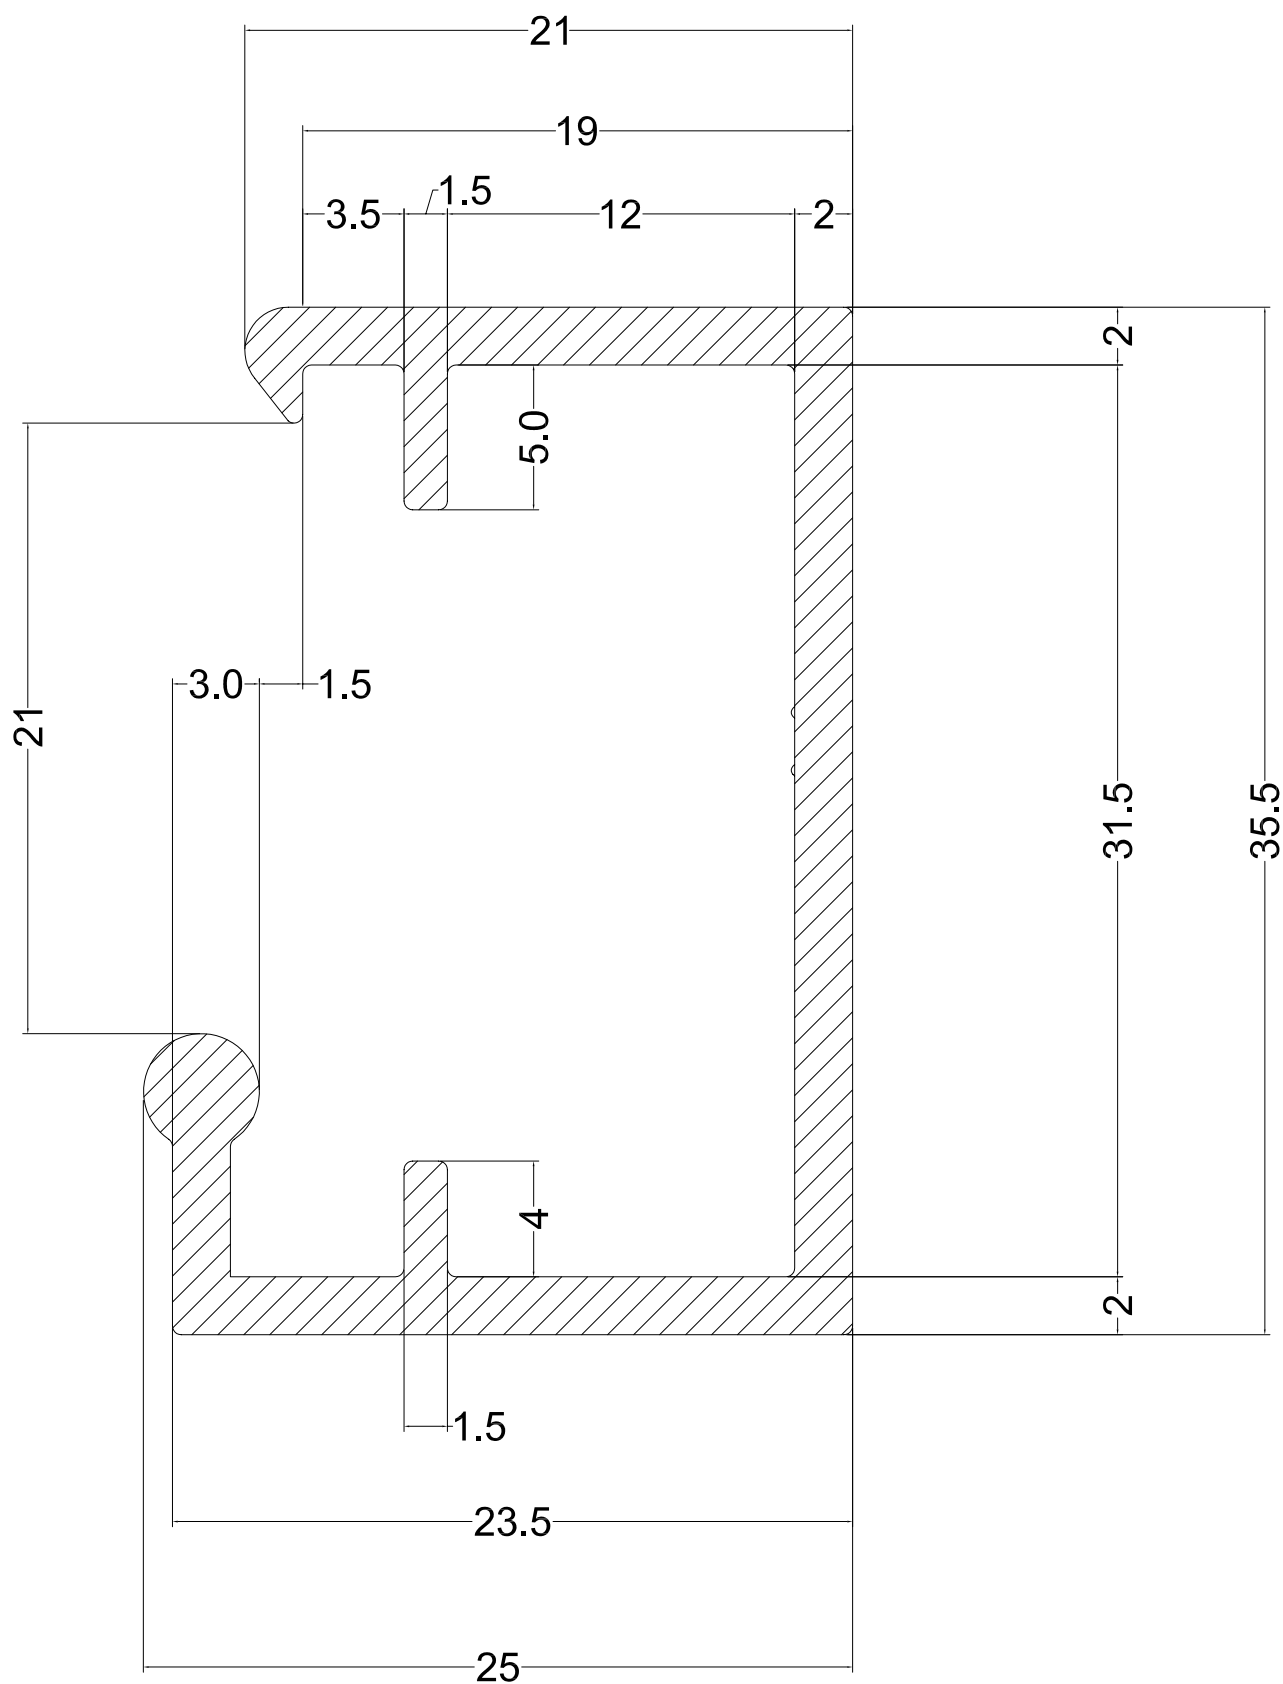

ArGeTon GmbH

Oldenburger Allee 26
30659 Hannover

Tel. ++49(0)511-61070-820
Fax ++49(0)511-61070-895

info@argeton.com
www.argeton.com

 **ArGeTon**[®]